



2 TIME SHARE PLAN - SECOND FLOOR
1/8" = 1'-0"

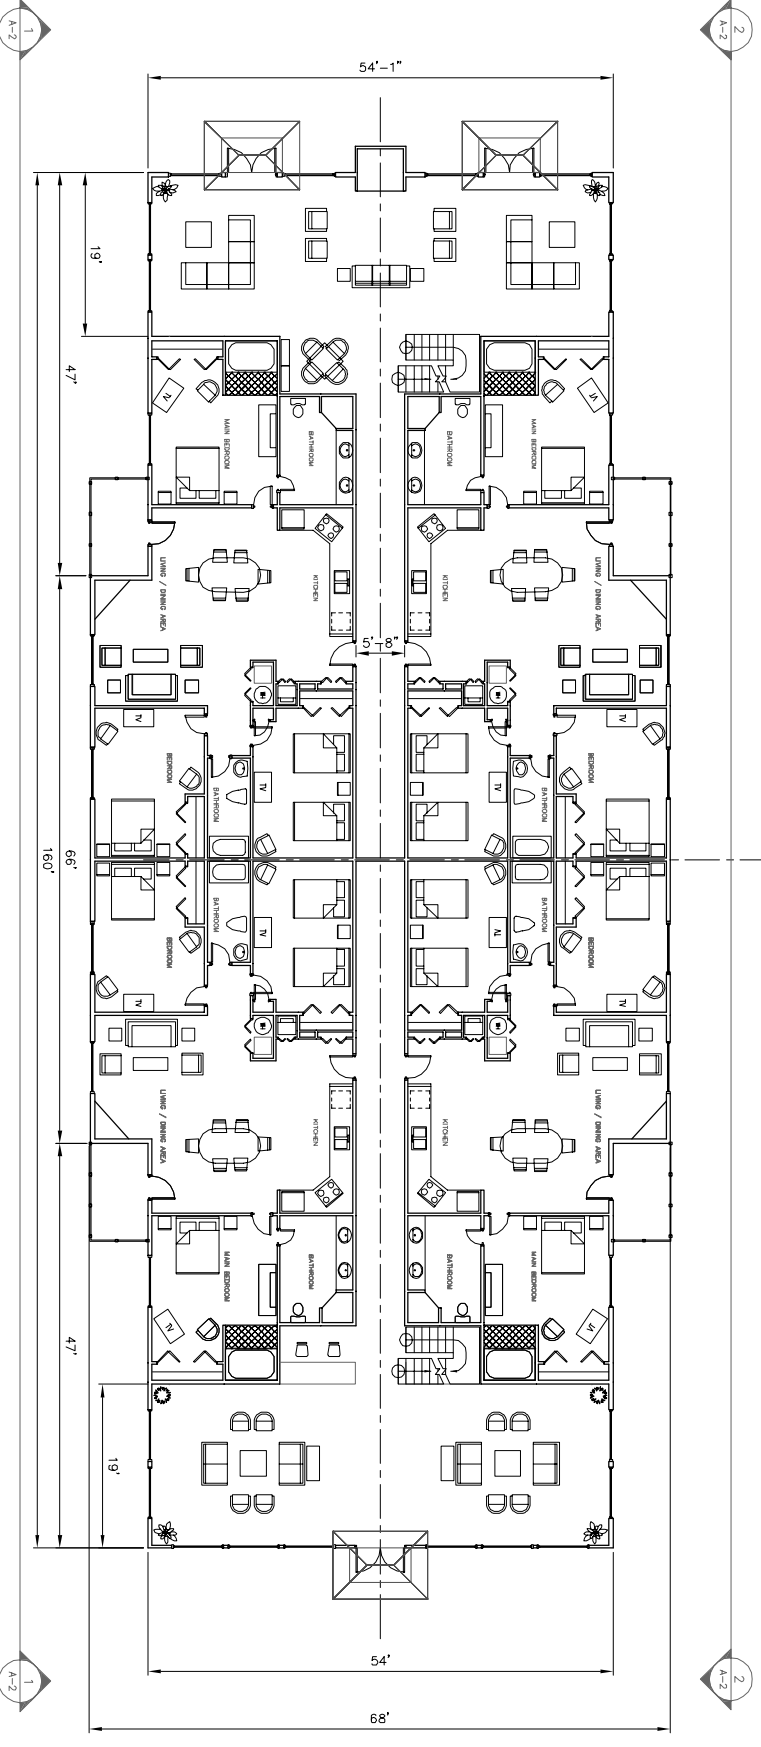

1 TIME SHARE PLAN - FIRST FLOOR
1/8" = 1'-0"

 


REVISIONS

KLOSE ASSOCIATES
DEVELOPER


389 TILLBORO ROAD, ST. JOHNSVILLE, NY 13452
PHONE: (518) 993-2702 FAX: (518) 993-5505
E-MAIL: klose@frontiernet.net

WHISPERING WINDS
HEALTH SPA & LEARNING CENTER
EPHRATAH, NEW YORK
TIME SHARE FLOOR PLAN - 1ST & 2ND FLOOR


DATE: _____
SCALE: 1/8"=1'-0"
DRAWN BY: CK
CHECKED BY: TCS/MW
JOB: WH-03
SHEET A-1
of 2

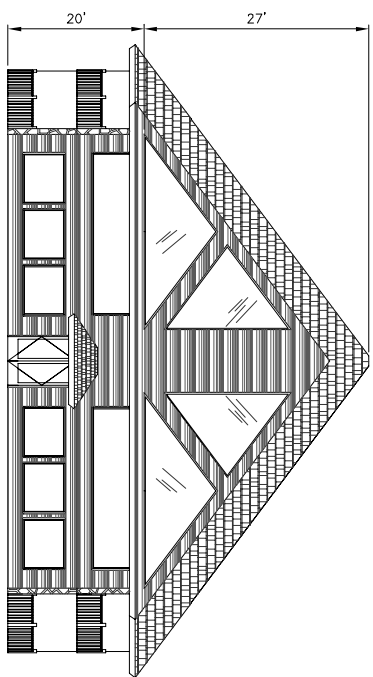


A
ELEVATION "A"
1/8" = 1'-0"

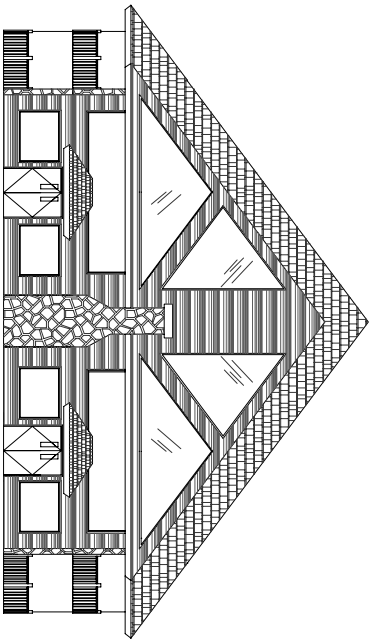

B
ELEVATION "B"
1/8" = 1'-0"

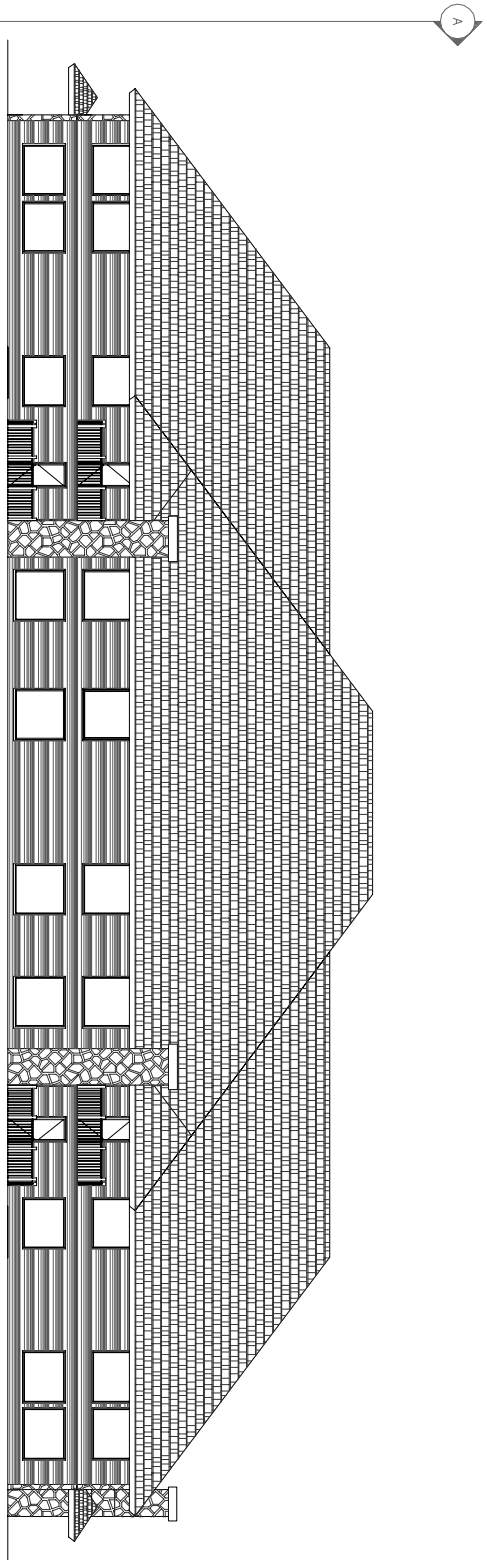

2
SOUTH SIDE ELEVATION
1/8" = 1'-0"

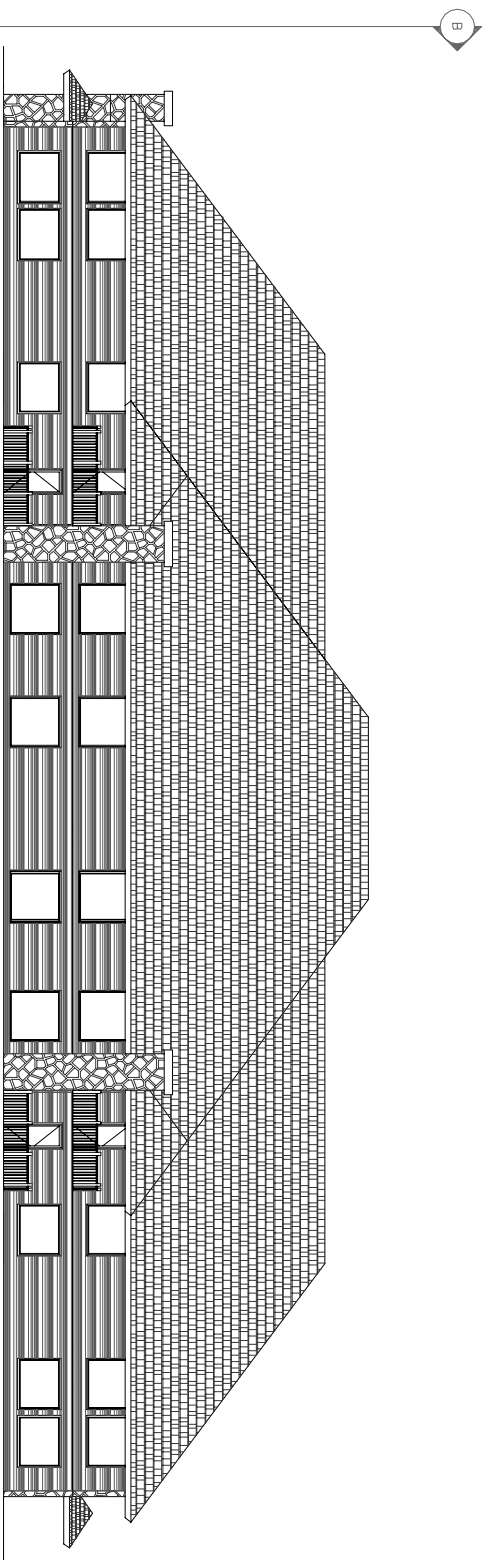

1
NORTH SIDE ELEVATION
1/8" = 1'-0"

0 4' 8' 16'
SCALE: 1/8" = 1'-0"

DATE: 5-12-03 SCALE: 1/8"=1'-0" DRAWN BY: CK CHECKED BY: TCS/MW JOB: WH-03 SHEET A-2 of 2	WHISPERING WINDS HEALTH SPA & LEARNING CENTER EPHRATAH, NEW YORK TIME SHARE EXTERIOR ELEVATIONS	KLOSE ASSOCIATES DEVELOPER 389 TILLBORO ROAD, ST. JOHNSTOWN, NY 13452 PHONE: (518) 993-2702 FAX: (518) 993-5505 E-MAIL: klose@frontiernet.net	REVISIONS
	REVISIONS	REVISIONS	REVISIONS