


**WATER SYSTEM IMPROVEMENTS  
SERVICE CONNECTION SCHEDULE**

ID#	PREM-ID	M/N	MTR SIZE	LAT SIZE	LAT TYPE	BOX TYPE	CU RECON. TYPE	LAT/TYPE	COMMENTS	EXISTING		NEW	
										SIZE	TYPE	SIZE	TYPE
80	1067057W	970335555	03	C-1	CU	B		C-1/X					
81	1038984W	003109935	03	C	CU	B		C-1/X					
82	1038983W	003109990	03	C	CU	B		C-1/X					
83	1038989W	003109883	03	C	CU	B		C-1/X					
84	1038989W	003109887	03	B	CU	B		C-1/X					
85	1081526W	003109883	03	C	CU	B		C-1/X					
86	1038989W	003109886	03	C	CU	B		C-1/X					
87	1038990W	950323833	03	C	CU	B		C-1/X					
88	1038990W	003105293	03	C-1	CU	B		C-1/X					
89	1038991W	95032385	03	C-1	CU	B		C-1/X					
90	1038992W	003109950	03	C-1	CU	B		1 1/2" X					

**PLAN - 8" WATER LINE I-D (405)**  
SCALE: 1"=20'

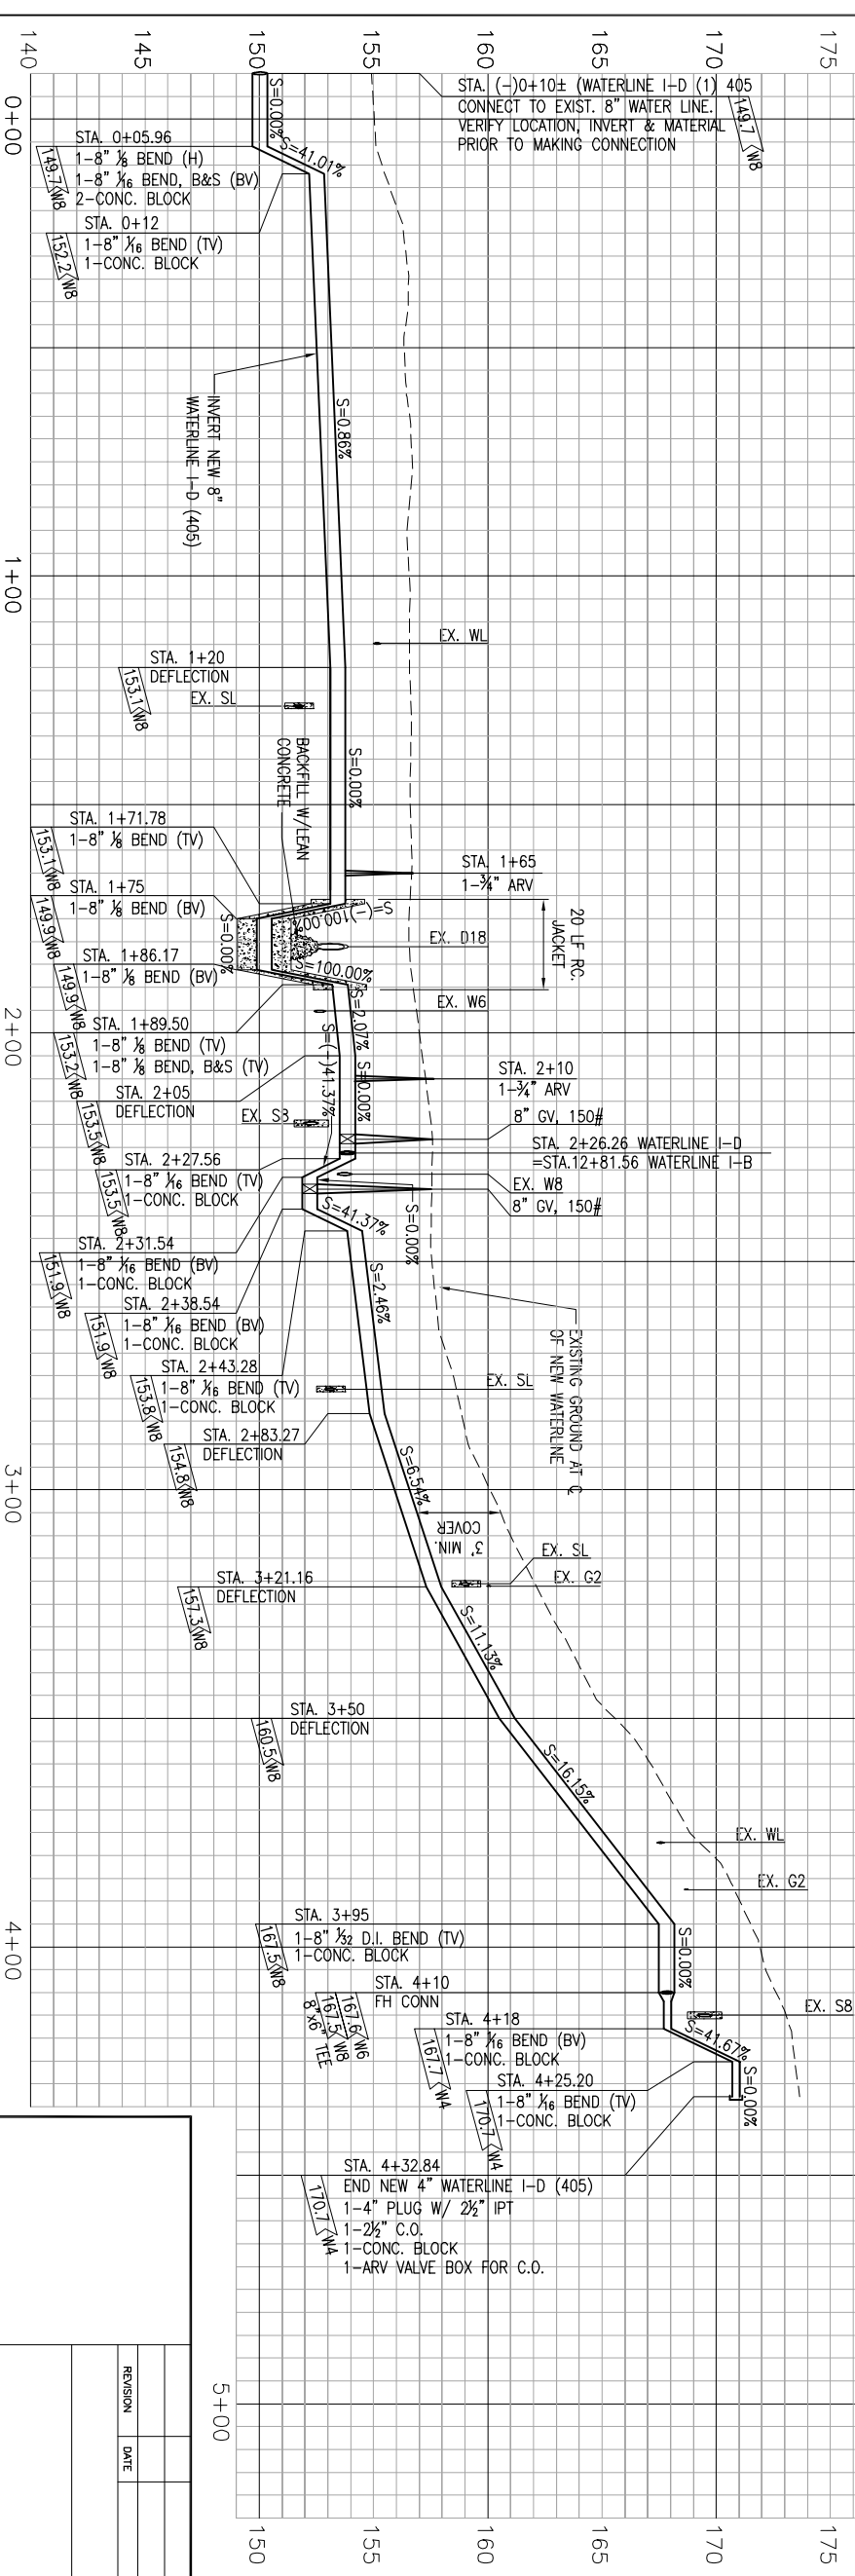

**PROFILE - 8" WATER LINE I-D (405)**  
SCALE: HORIZ. 1"=20'  
VERT. 1"=4'

**8" WL I-D (405)  
STA. 0+00 TO STA. 4+32.84**

APPROVED: \_\_\_\_\_ DATE: \_\_\_\_\_  
 PRINCIPAL ENGINEER, MAINTENANCE UNIT, BMS  
 DRAWN BY: \_\_\_\_\_ FILE NO. \_\_\_\_\_  
 ENGINEER: \_\_\_\_\_ CHECKED BY: \_\_\_\_\_  
 FIELD BOOK NO. \_\_\_\_\_ SCALE: \_\_\_\_\_ SHEET \_\_\_\_\_ OF \_\_\_\_\_ SHEETS

REVISION	DATE	BRIEF DESCRIPTION	BY	APPROVED